


E

12T

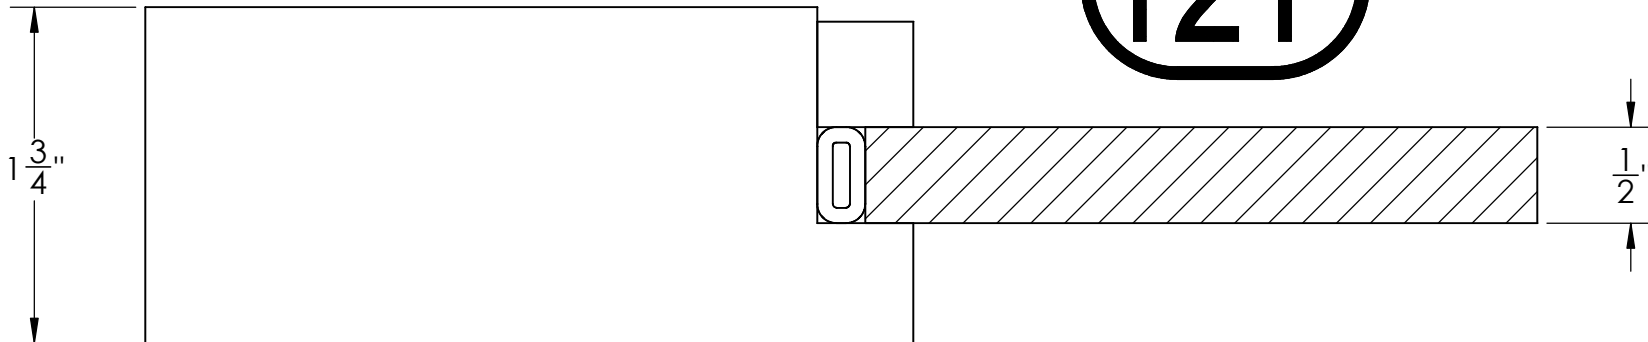

RAIL & PANEL OPTION:

E12T

RAIL DESCRIPTION:

SQUARE, 1-3/4", 1/2" SLOT

PANEL DESCRIPTION:

1/2" CLEAR TEMPERED GLASS



WHOLESALE HARDWOOD
INTERIORS

**Wholesale Hardwood
Interiors, Inc.**

1030 Campbellsville Bypass
Campbellsville, KY 42718
Phone: 270-789-1323
Fax: 270-789-2321
www.wholesalehardwoodint.com

INTERNAL USE ONLY

CAD Library

REVISION:	DATE:	SCALE:
B	1/2022	1:1

COMPONENT SERIES:
RAIL & PANEL

DO NOT SCALE
DRAWING